


Ammece 1 bis

B-1324

Propriété de M. et Mme BASTIAN Christophe

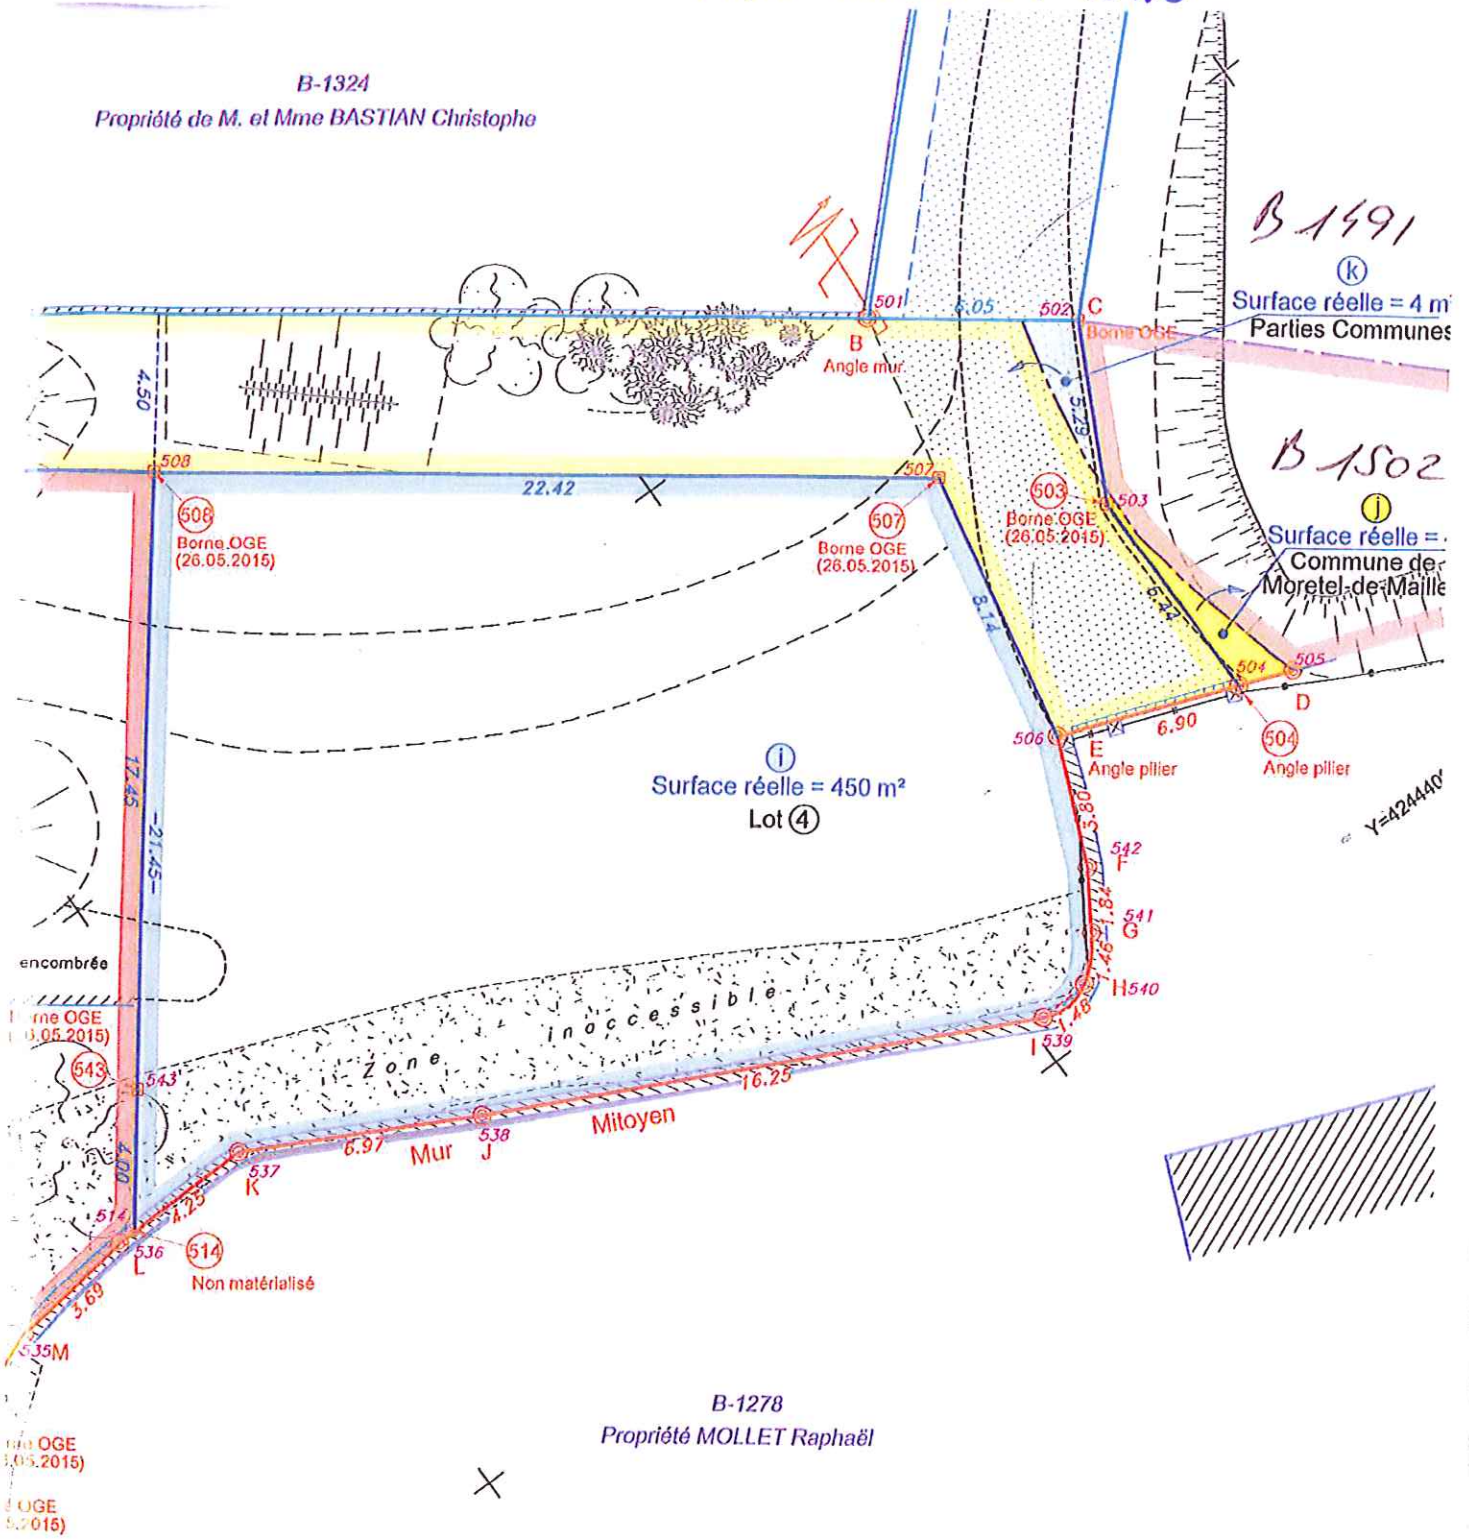

① Surface réelle = 450 m²
Lot ④

B-1491
⑫ Surface réelle = 4 m²
Parties Communes

B-1502
⑪ Surface réelle = ...
Commune de Moret-de-Maille

B-1278

Propriété MOLLET Raphaël

COORDONNEES DES POINTS DE LIMITE

Numéro	X	Y
A	1934884.01	4244483.14
B	1934967.80	4244420.35
C	1934972.65	4244416.72
D	1934971.81	4244404.99
E	1934965.35	4244407.43
F	1934963.89	4244403.92
G	1934962.92	4244402.35
H	1934961.92	4244401.29
I	1934960.44	4244401.21
J	1934945.92	4244408.48
K	1934920.77	4244414.78

COORDONNEES DES POINTS DE LIMITE

Numéro	X	Y
503	1934970.29	4244411.99
504	1934970.32	4244405.55
507	1934966.87	4244415.43
508	1934948.93	4244428.87
509	1934934.46	4244439.72
510	1934916.51	4244453.17
511	1934901.86	4244464.14
512	1934883.34	4244478.02
513	1934881.53	4244477.55
514	1934936.07	4244411.71
516	1934921.01	4244414.78

Y=4244380